


FOUNDATION PREPARATION

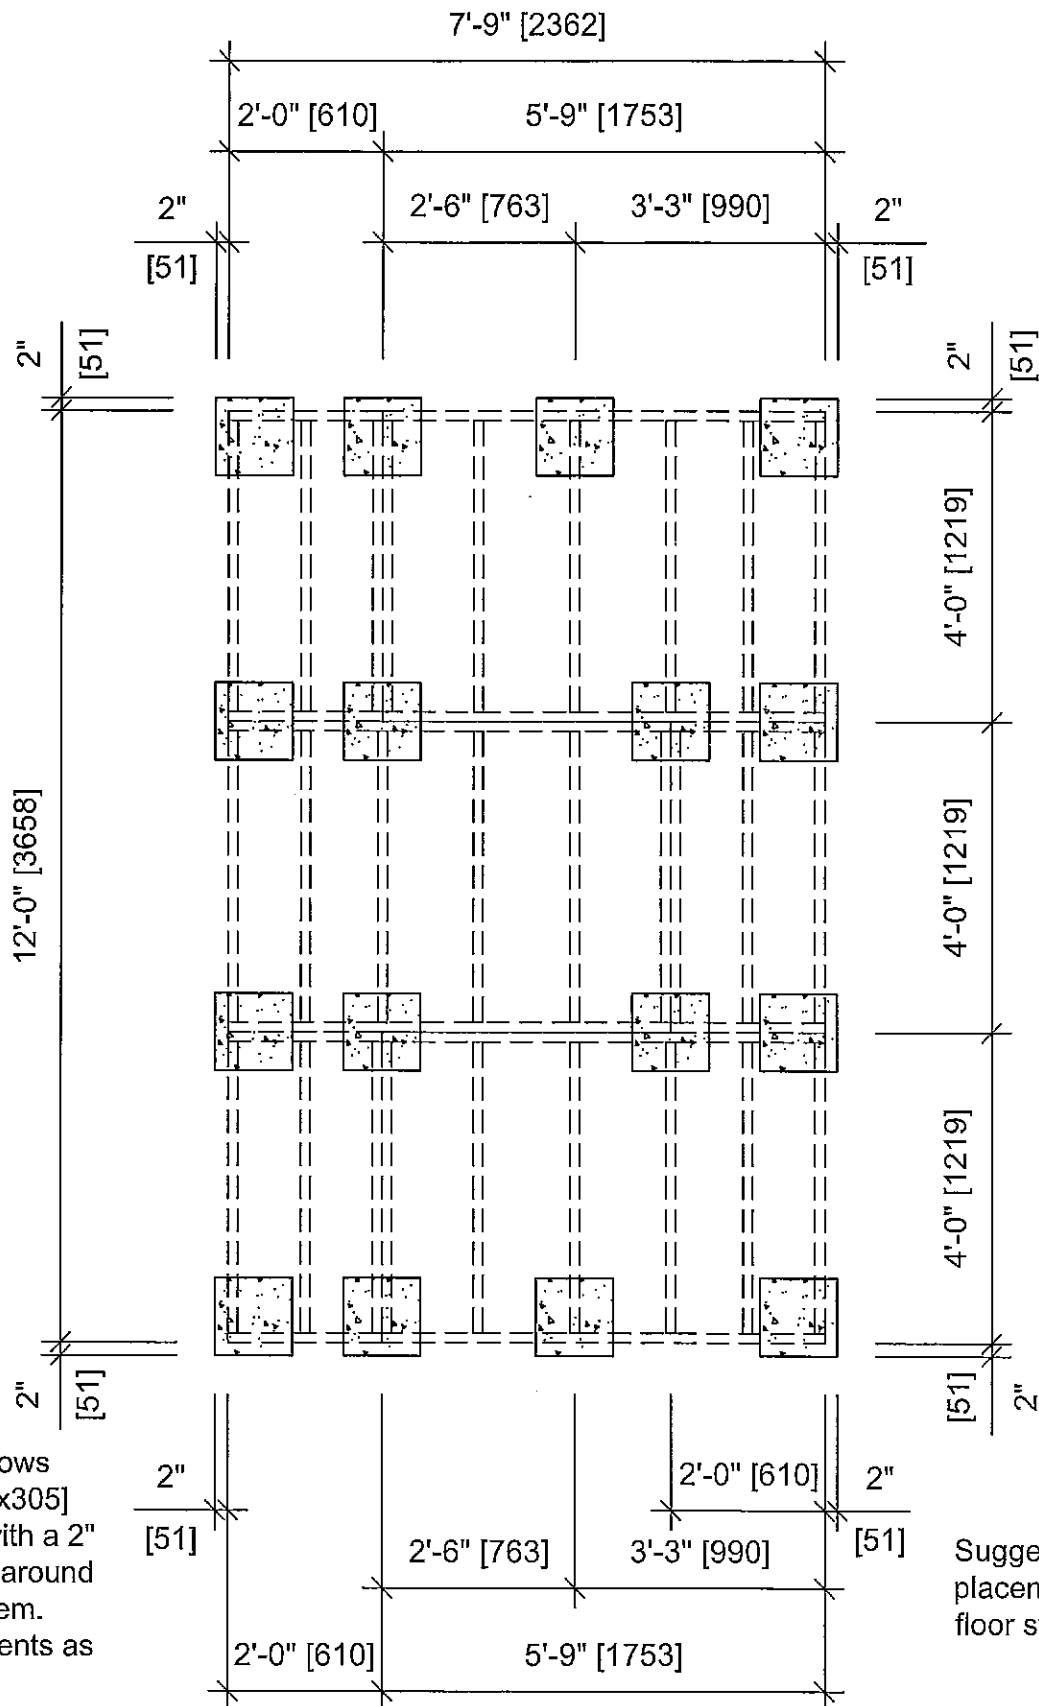

NOTE:

This layout shows 12" x 12" [305x305] patio stones with a 2" [51] exposure around floor joist system. Make adjustments as necessary.

Suggested stone placement for floor stabilization.